


Cherryvale

First Floor

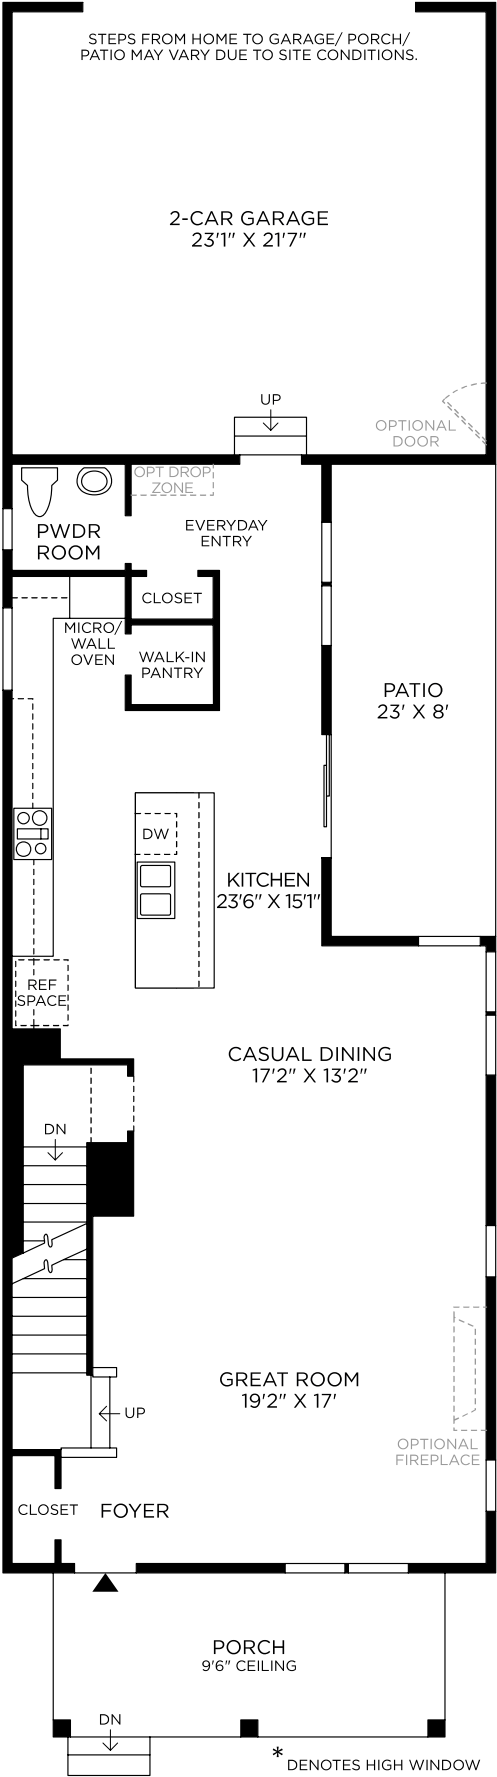


Selected Options:

Alternate Island Configuration

These renderings are intended for illustrative purposes only. Images are copyrighted and may not be distributed, modified or reproduced without prior written permission. Information is provided "as is", without warranty, either express or implied, including, but not limited to, the implied warranties of merchantability, fitness for a particular purpose, or non-infringement. Access and use of the images and affiliated products or links are subject to all applicable laws relating to the use of web-based information, copyrighted materials and intellectual property. Site plans, floorplans, community maps, photos and/or computer-generated renderings have been provided for illustrative purposes, are conceptual in nature, and are merely an artist's rendition of actual products intended for example only. These renderings may not accurately represent the condition, size or design of the actual items being represented.

Cherryvale
Second Floor

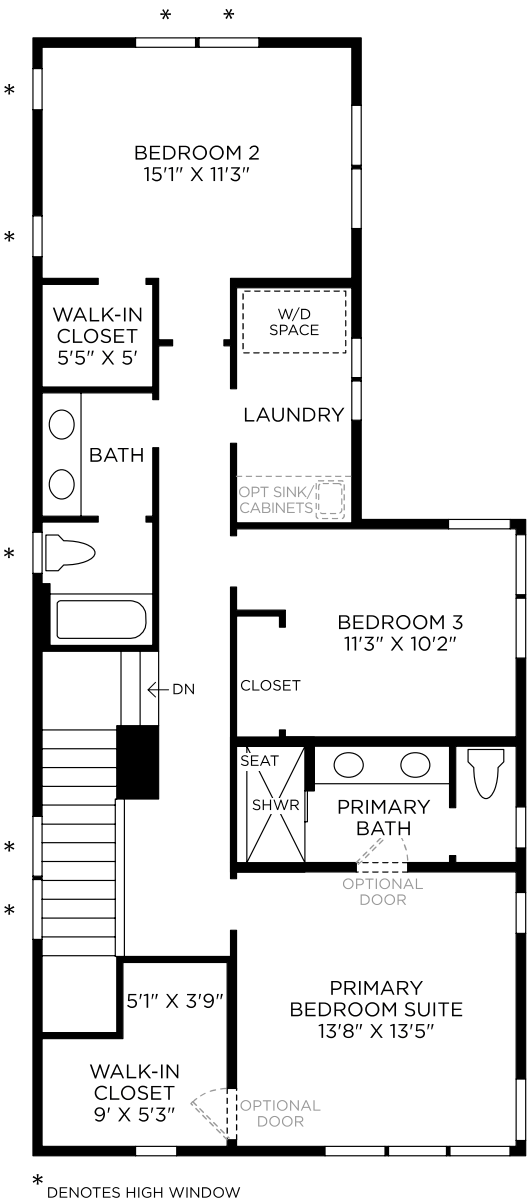


Selected Options:

Alternate Primary Shower

These renderings are intended for illustrative purposes only. Images are copyrighted and may not be distributed, modified or reproduced without prior written permission. Information is provided "as is", without warranty, either express or implied, including, but not limited to, the implied warranties of merchantability, fitness for a particular purpose, or non-infringement. Access and use of the images and affiliated products or links are subject to all applicable laws relating to the use of web-based information, copyrighted materials and intellectual property. Site plans, floorplans, community maps, photos and/or computer-generated renderings have been provided for illustrative purposes, are conceptual in nature, and are merely an artist's rendition of actual products intended for example only. These renderings may not accurately represent the condition, size or design of the actual items being represented.


Cherryvale

Basement

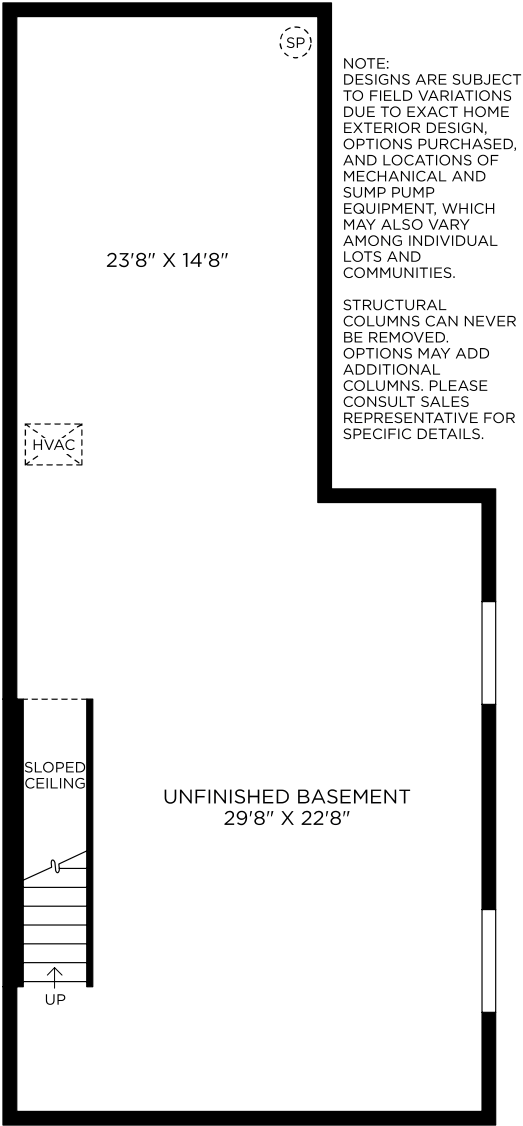

No Options Selected

These renderings are intended for illustrative purposes only. Images are copyrighted and may not be distributed, modified or reproduced without prior written permission. Information is provided "as is", without warranty, either express or implied, including, but not limited to, the implied warranties of merchantability, fitness for a particular purpose, or non-infringement. Access and use of the images and affiliated products or links are subject to all applicable laws relating to the use of web-based information, copyrighted materials and intellectual property. Site plans, floorplans, community maps, photos and/or computer-generated renderings have been provided for illustrative purposes, are conceptual in nature, and are merely an artist's rendition of actual products intended for example only. These renderings may not accurately represent the condition, size or design of the actual items being represented.

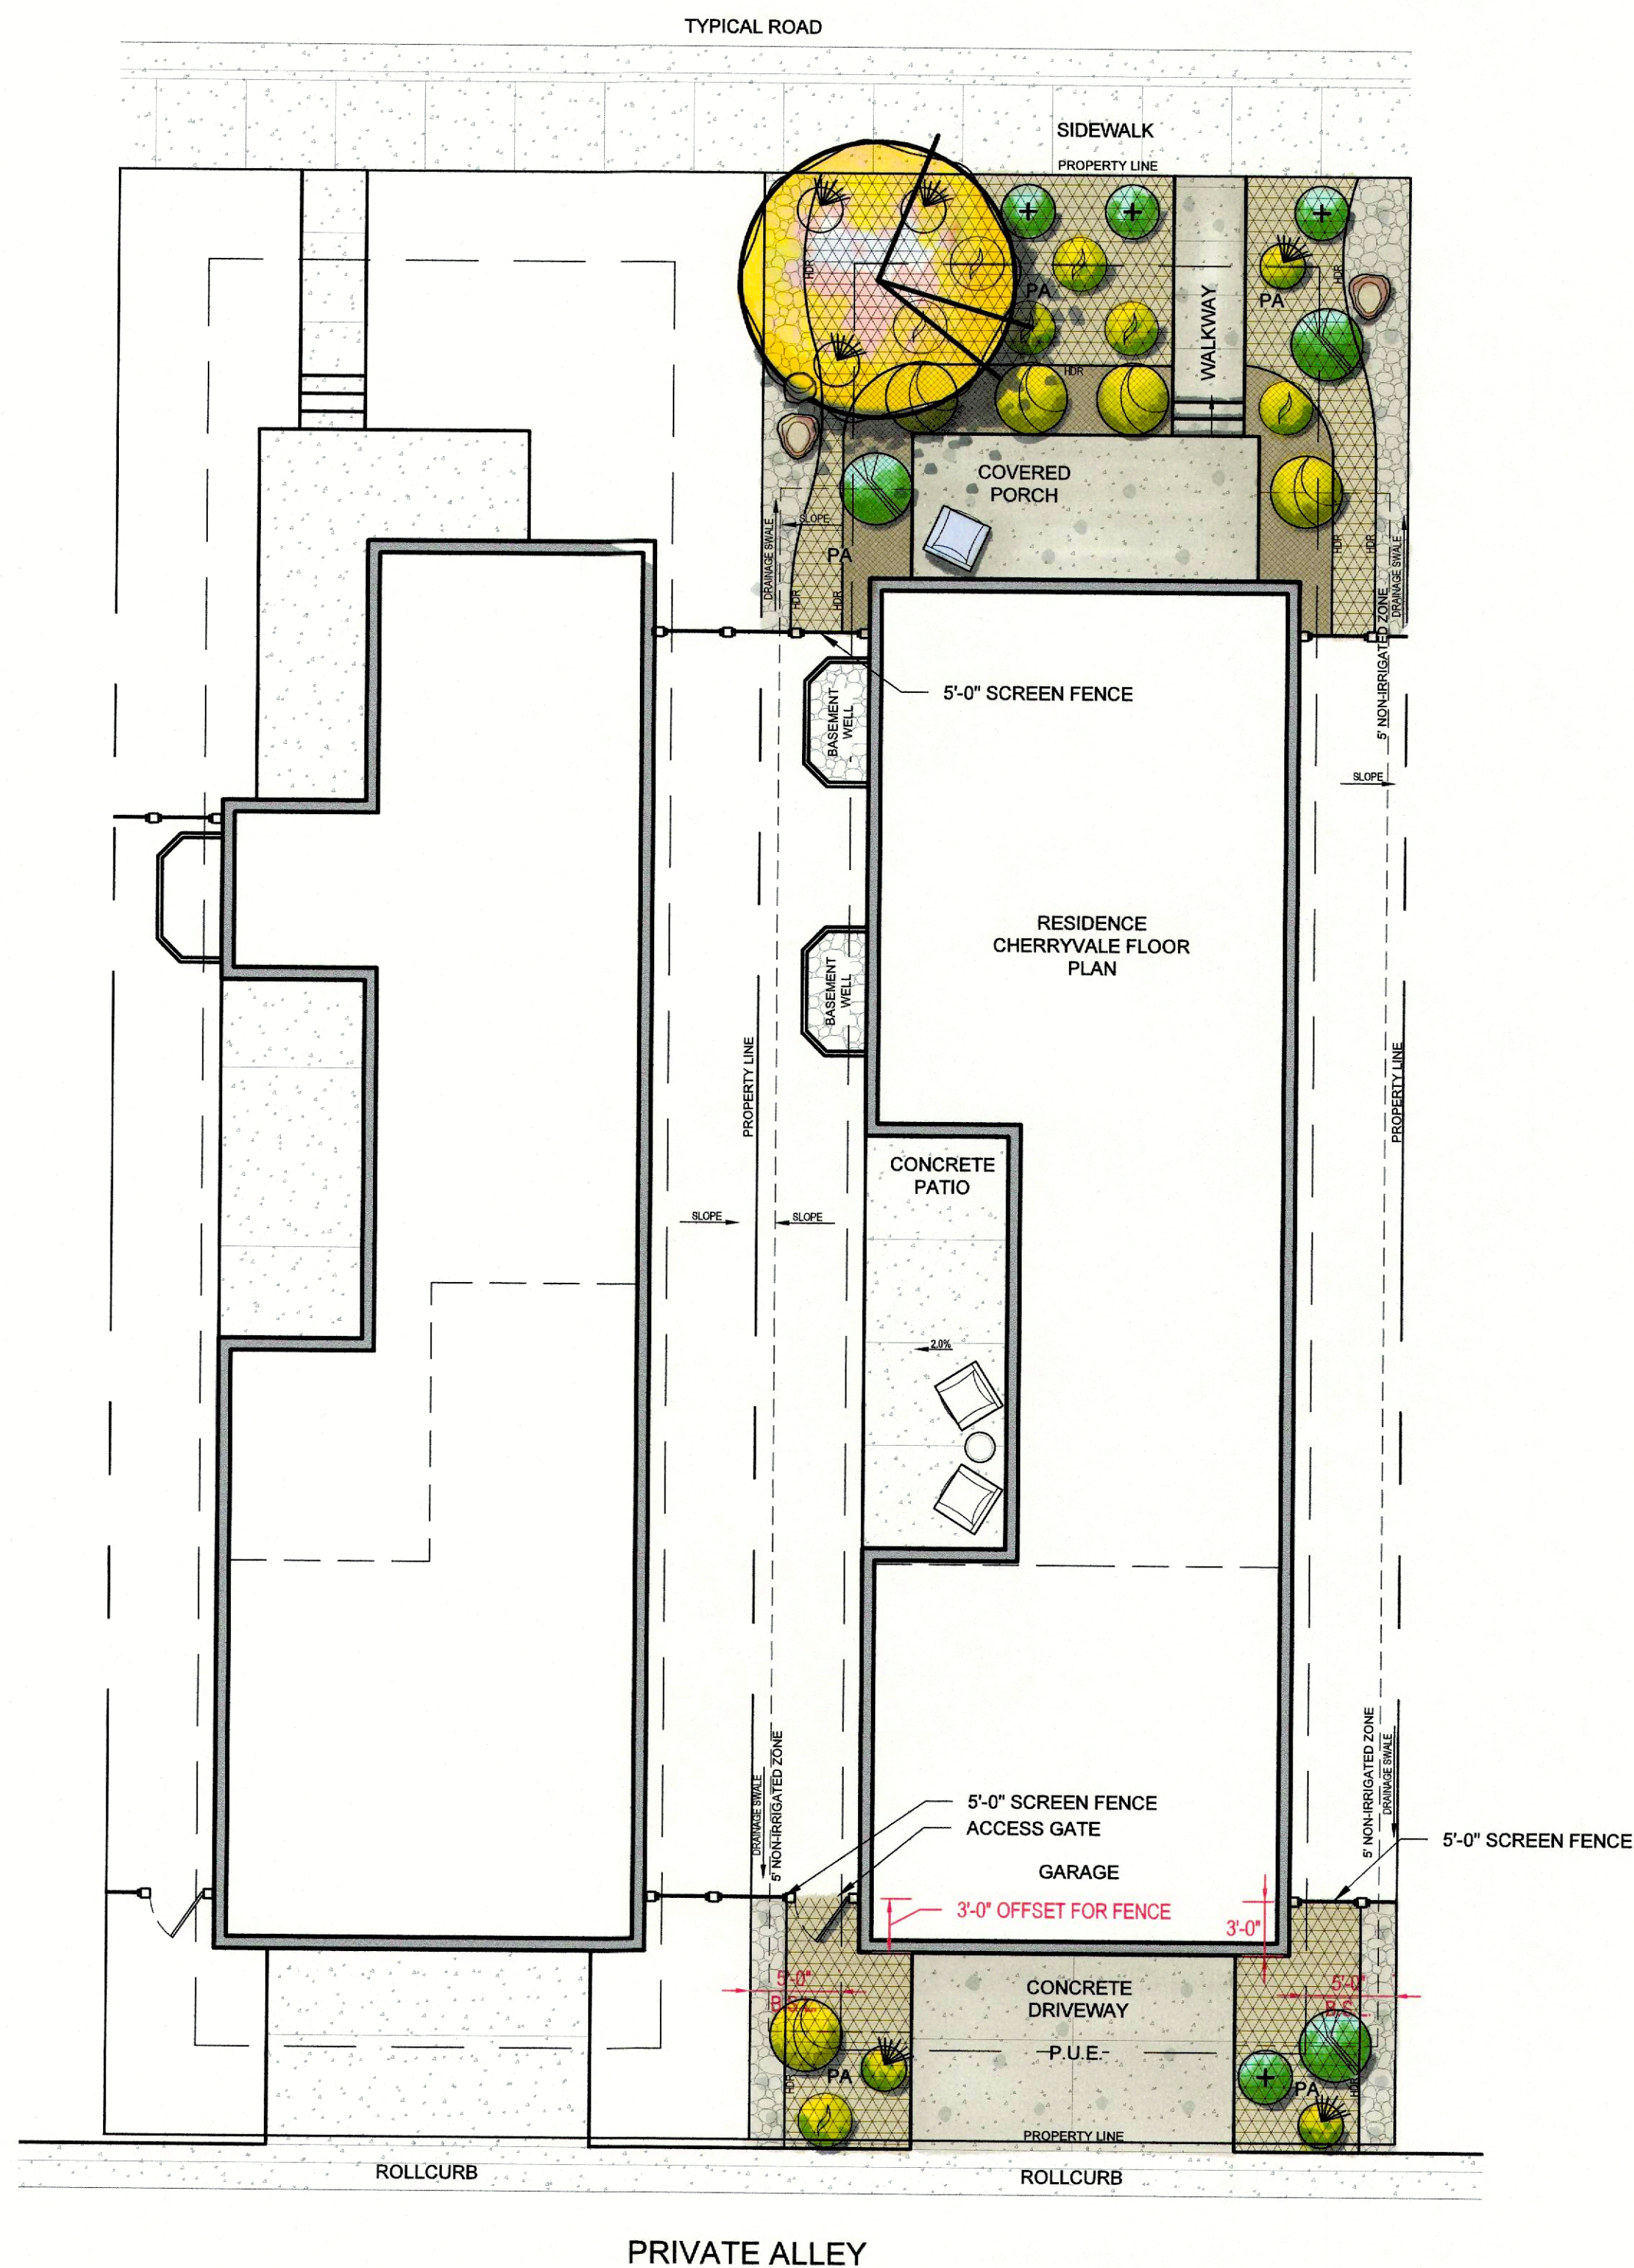

LEGEND (FRONT YARD/ ALLEY & SIDE YARD)

- ORNAMENTAL TREE (2" CALIPER)
- LARGE EVERGREEN SHRUB (5 GALLON)
- LARGE DECIDUOUS SHRUB (5 GALLON)
- SMALL/ MEDIUM EVERGREEN SHRUB (1 GALLON)
- SMALL/ MEDIUM DECIDUOUS SHRUB (1 GALLON)
- ORNAMENTAL GRASS (1 GALLON)
- CONCRETE PAVING W/ CONTROL JOINT, LIGHT BROOM FINISH, NATURAL COLOR
- PA PLANTING AREA- AMENDED SOIL TO A DEPTH OF 12"
- RIVER ROCK, 2"-4" ROUND, GRAY/BROWN COLOR W/ FABRIC
- DECOMPOSED GRANITE, 1/4" MINUS, BEIGE COLOR, 3" DEPTH W/ FABRIC
- ROCK MULCH, 1-1/2" ANGULAR, 2" DEPTH, BEIGE COLOR W/ FABRIC
- COMPOSTED WOOD MULCH 3" DEPTH, BROWN COLOR WITHOUT FABRIC
- ARTIFICIAL TURF, INSTALLED PER MANUFACTURER'S RECOMMENDATIONS
- BOULDERS, LARGE 2'X3', SMALL 2'X2', LOCALLY SOURCED
- HDR ALUMINUM EDGER. EDGER CROSSING A SWALE TO BE PERFORATED WITH 1/2" HOLES AT 4" O.C.
- 5' WOOD PRIVACY FENCE
- +62.85 PROPOSED ELEVATION
- 2.0% SLOPE

NOTE: ALL PLANTING AREAS TO BE IRRIGATED BY AN AUTOMATIC SYSTEM WITH CONTROLLER. PLANTING TO RECEIVE DRIP IRRIGATION.

CHERRYVALE TYPICAL FRONT YARD AND ALLEY

0' 8' 16'
SCALE: 1/8" = 1'-0"

