



PRIVATE ALLEY

MESA TYPICAL FRONT YARD AND ALLEY

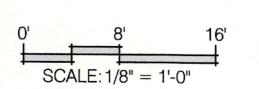

LEGEND (FRONT YARD/ ALLEY & SIDE YARD)

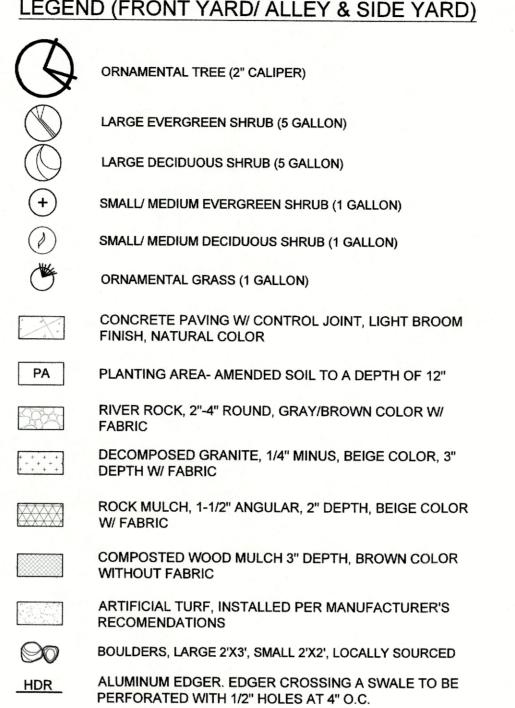


5' WOOD PRIVACY FENCE

PROPOSED ELEVATION


NOTE: ALL PLANTING AREAS TO BE IRRIGATED BY AN AUTOMATIC SYSTEM



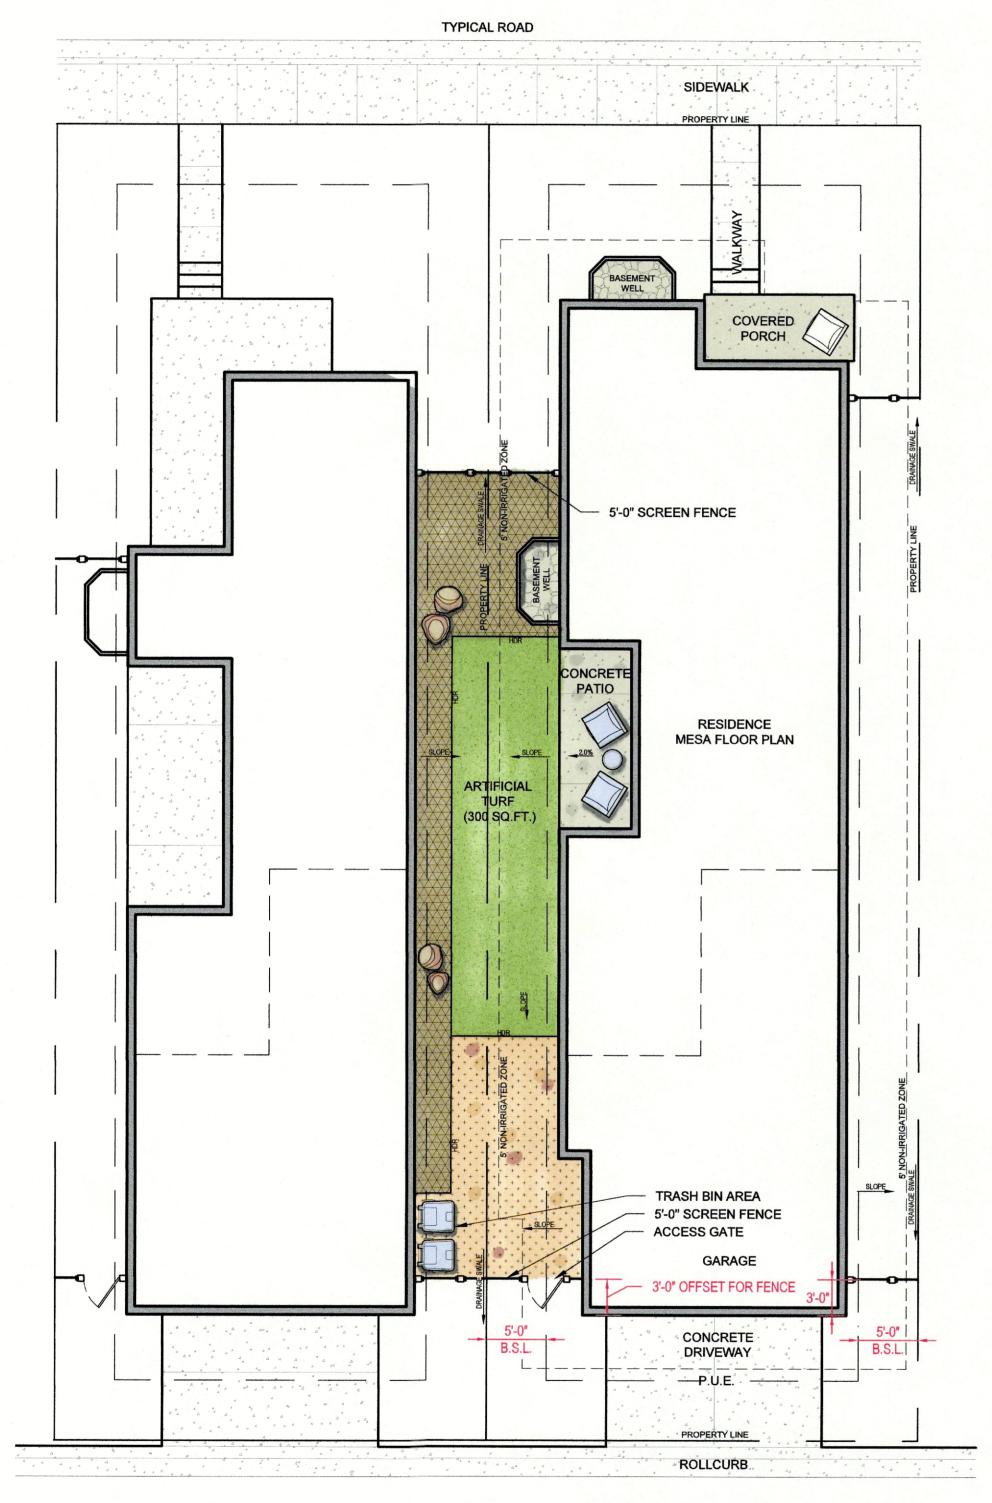


PRIVATE ALLEY

MESA TYPICAL SIDE YARD

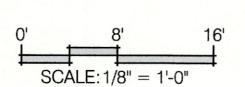

LEGEND (FRONT YARD/ ALLEY & SIDE YARD)

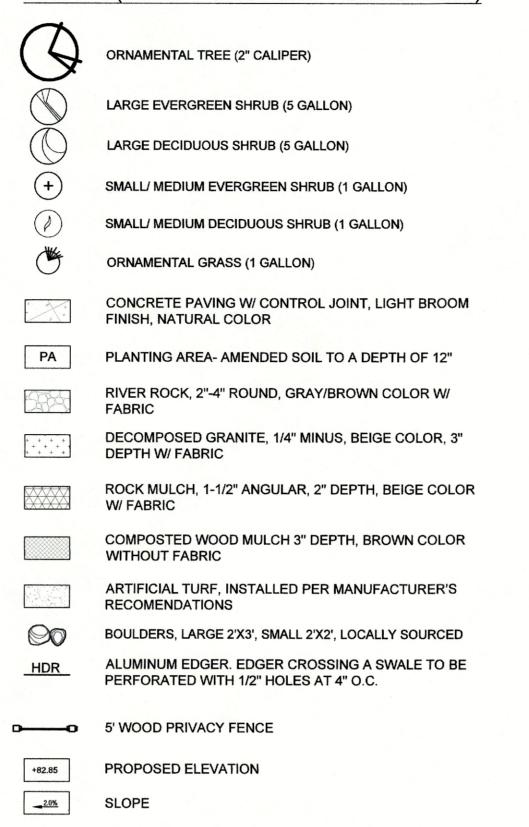

NOTE: ALL PLANTING AREAS TO BE IRRIGATED BY AN AUTOMATIC SYSTEM WITH CONTROLLER. PLANTING TO RECEIVE DRIP IRRIGATION.

